






# Capital Improvement Map

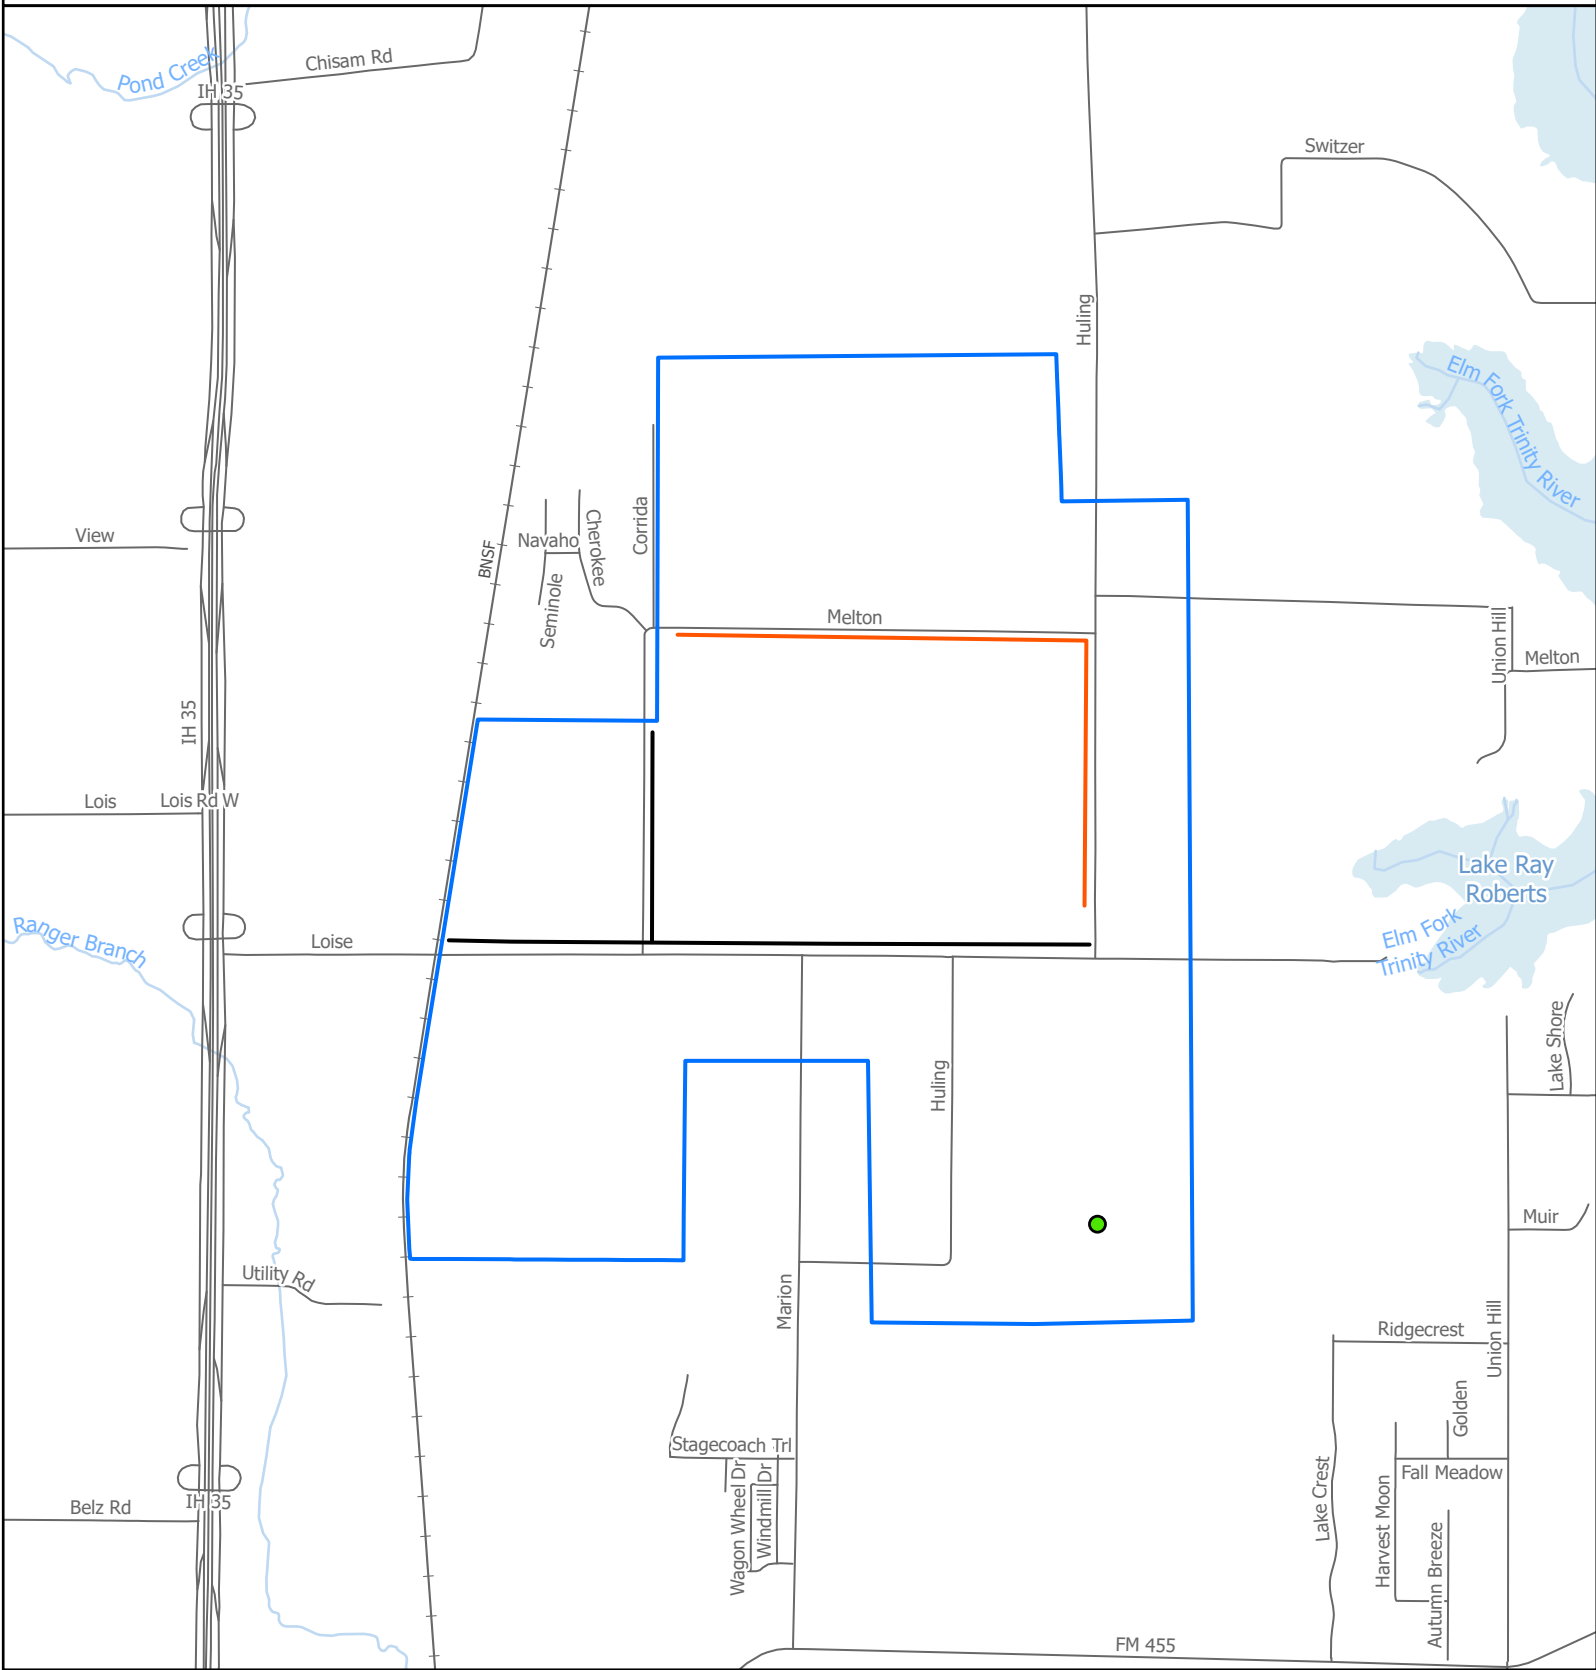


-  Requested Water Area
-  Proposed Facilities
-  Existing Facilities
-  Water Treatment Plant



Created by: NAME  
Date created: DATE

0 1,000 2,000 Feet

# Capital Improvement Map

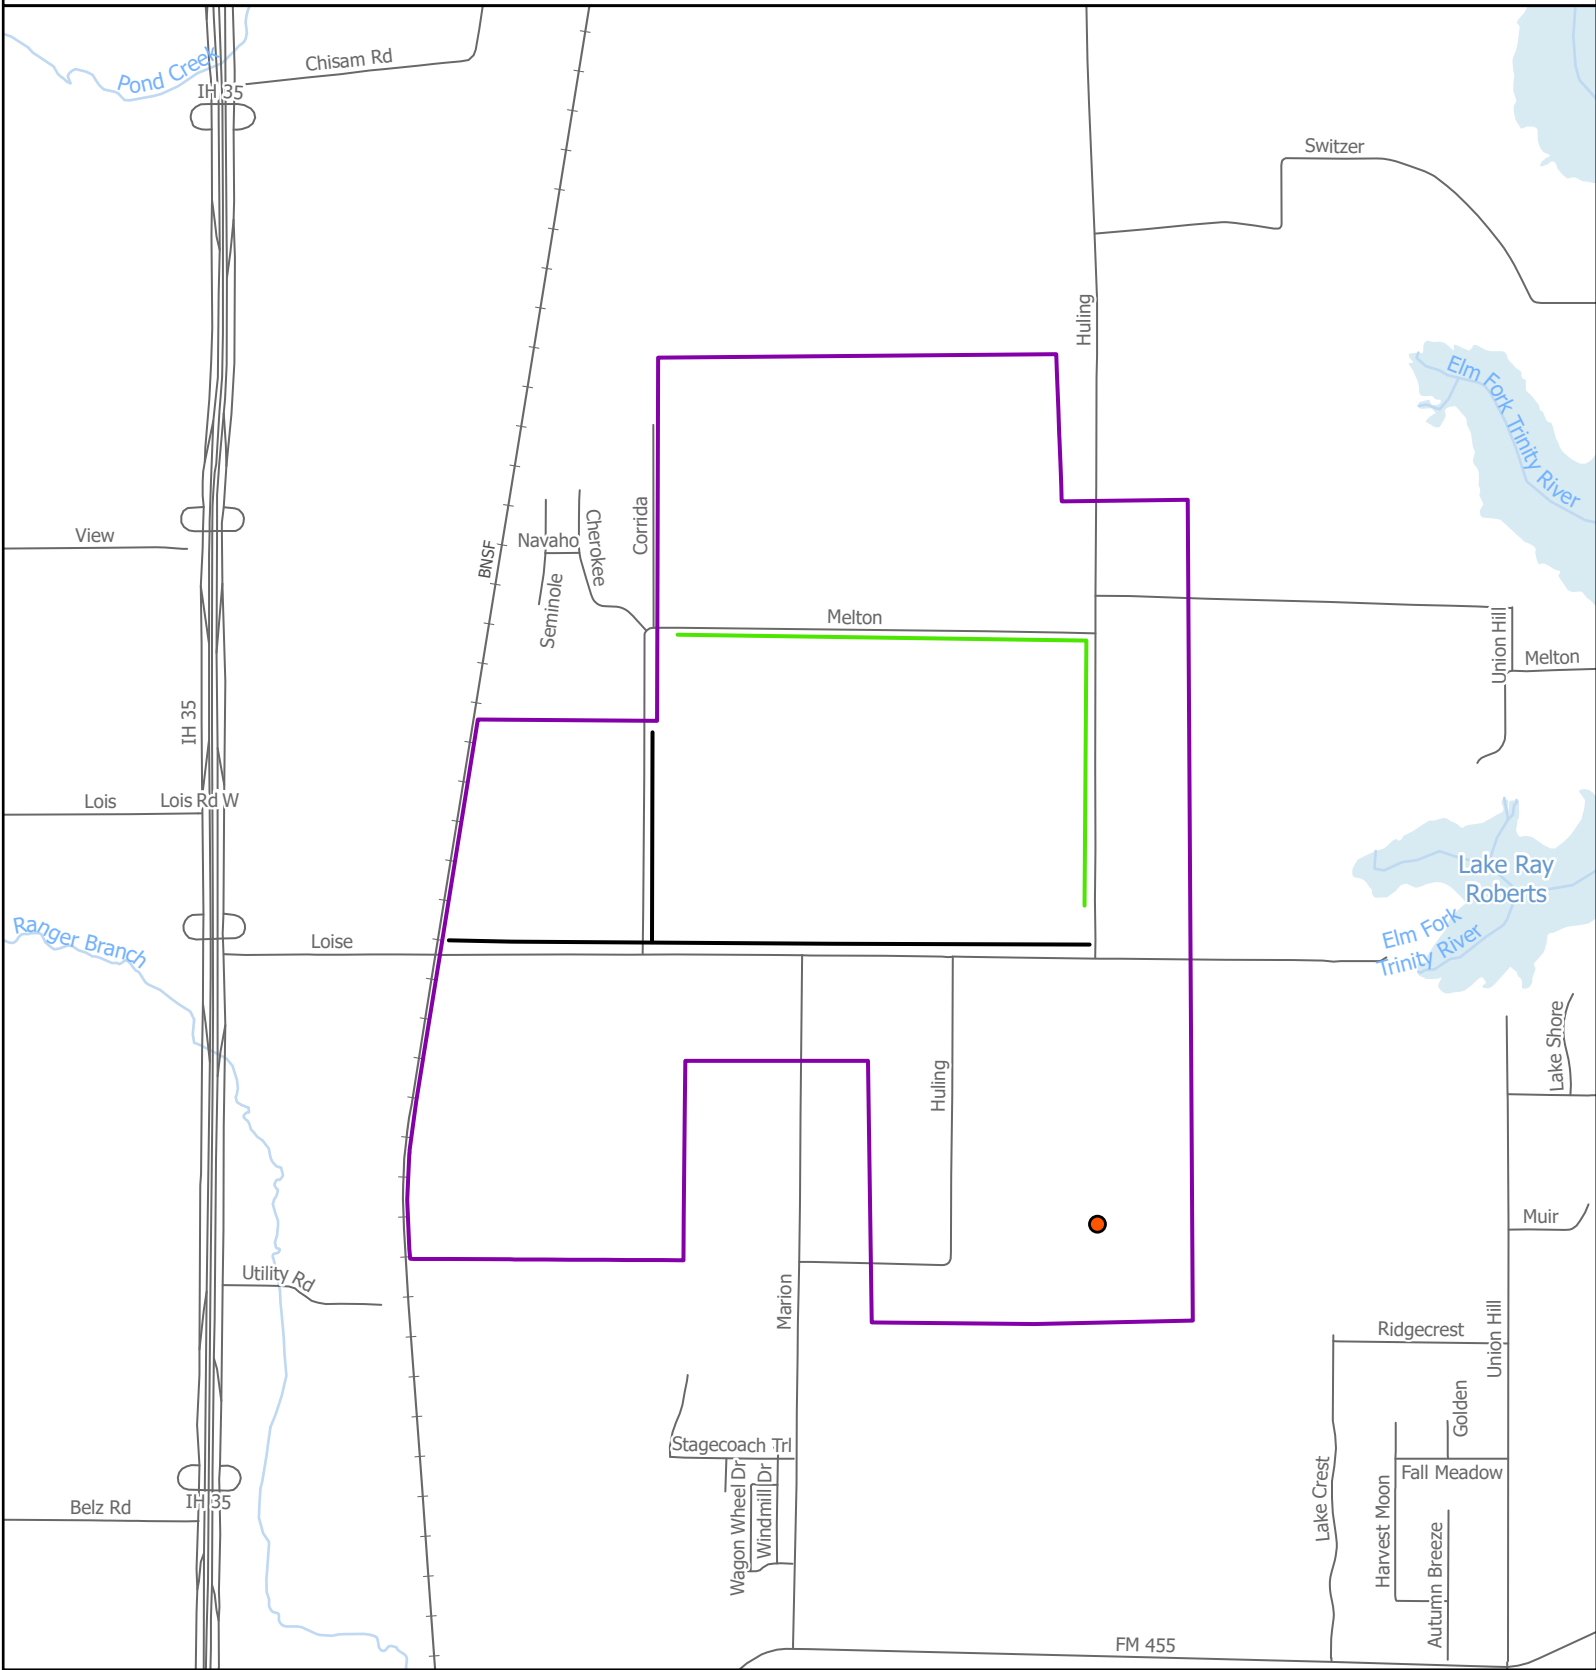

Requested Sewer Area



Proposed Facilities



Existing Facilities



Wastewater Treatment Plant



Created by: NAME  
Date created: DATE

0 1,000 2,000 Feet